


RCC ROAD

RCC ROAD

RCC ROAD

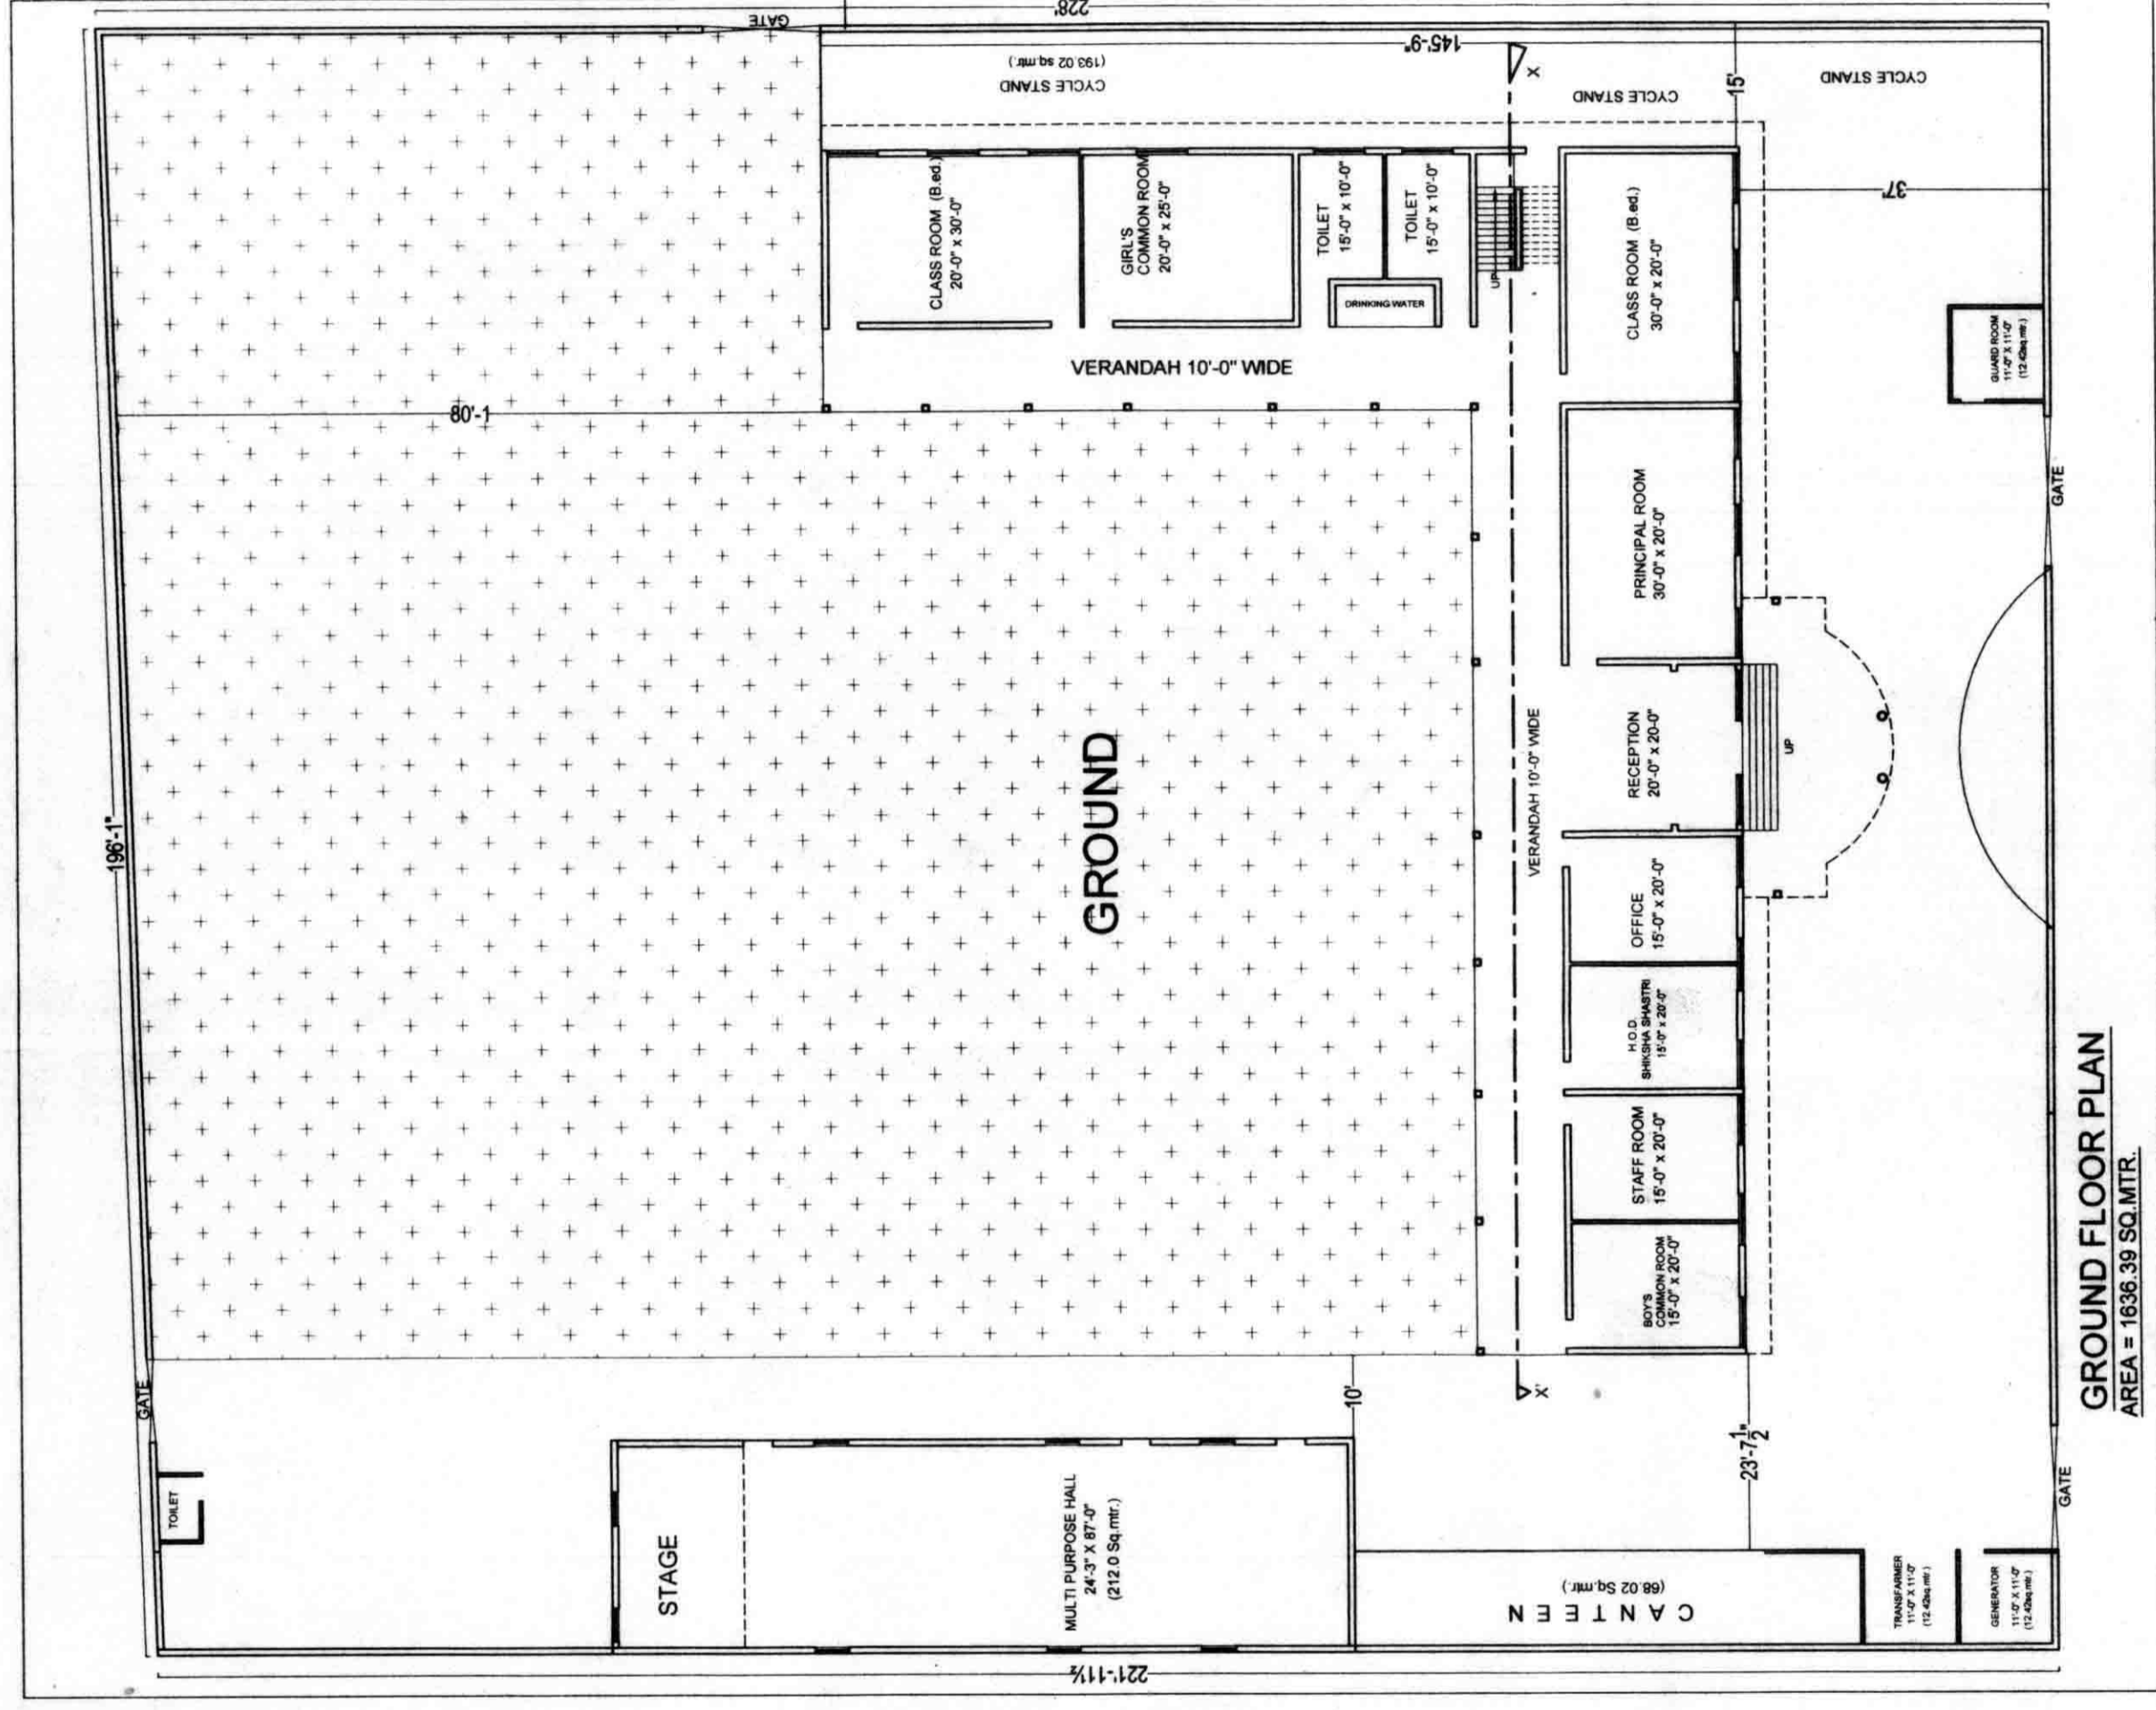


RCC ROAD


RCC ROAD

RCC ROAD




RCC ROAD

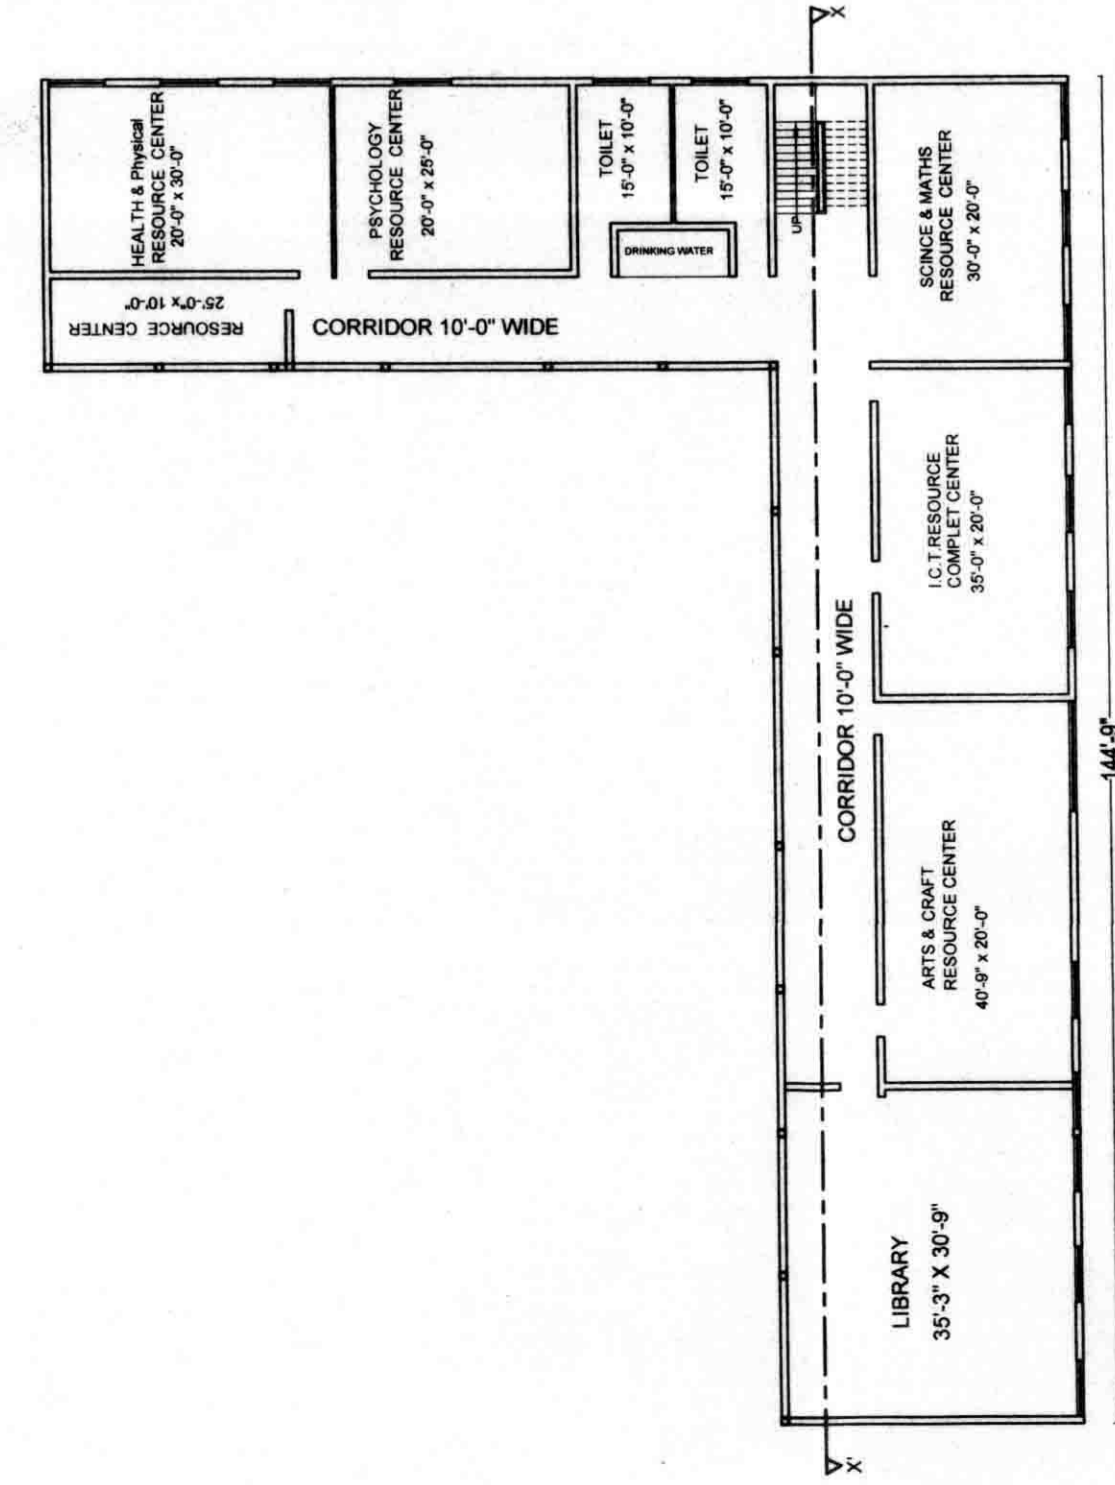

AREA = 645.35 SQ.MTR.

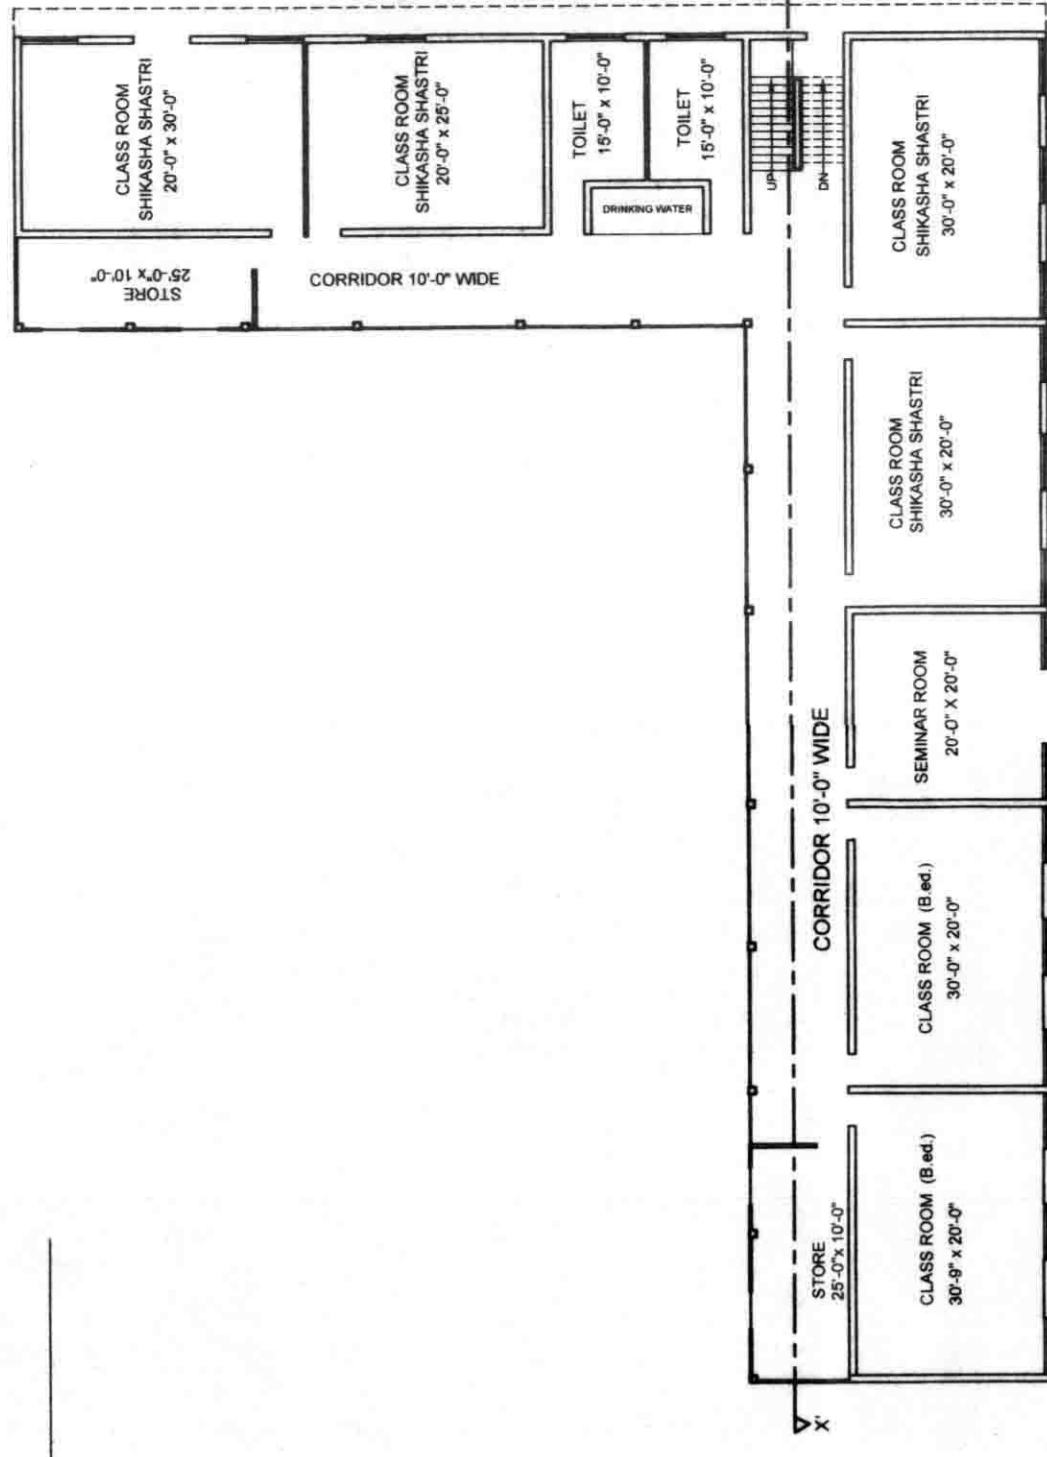

AREA = 720.26 SQ.MTR.

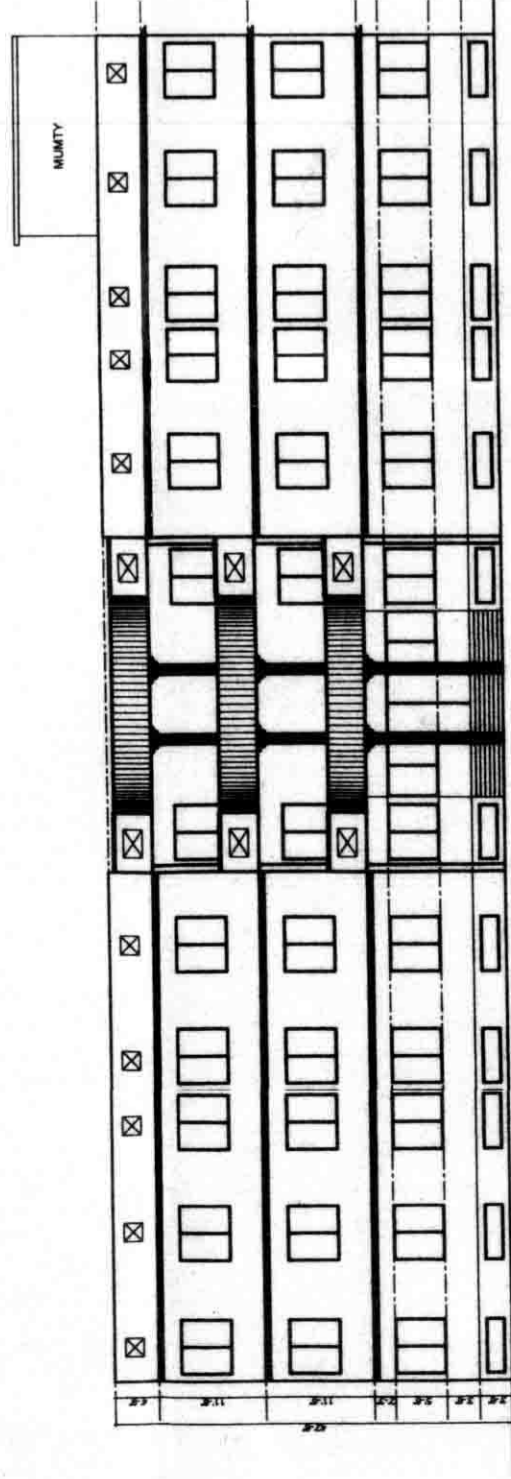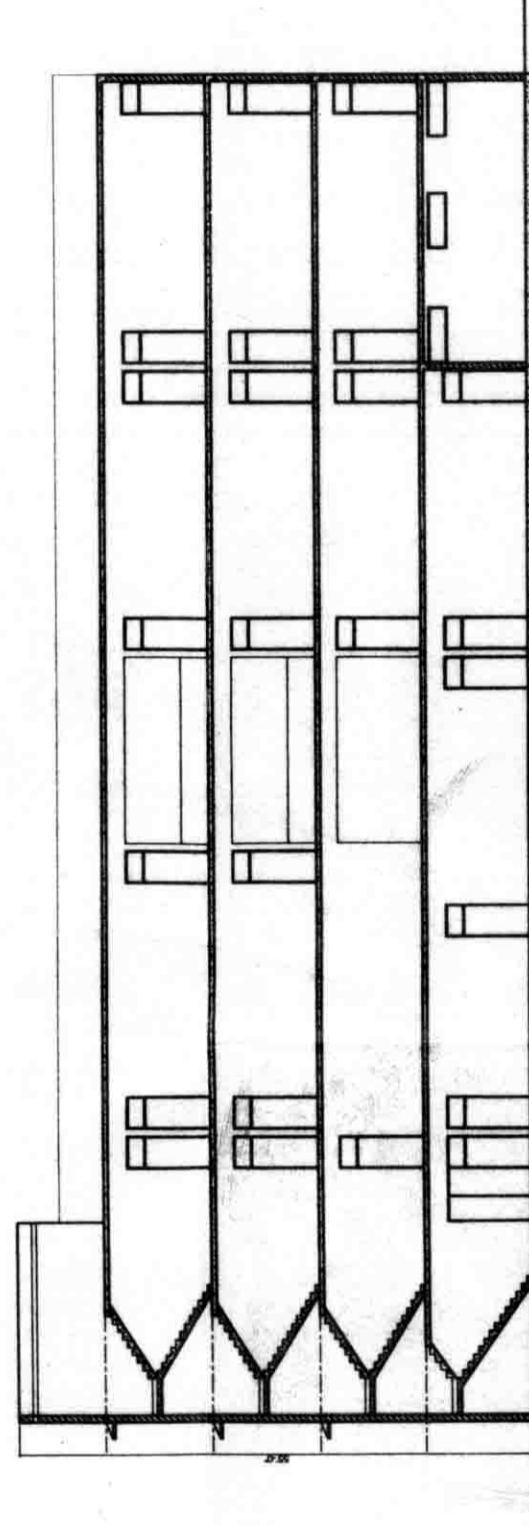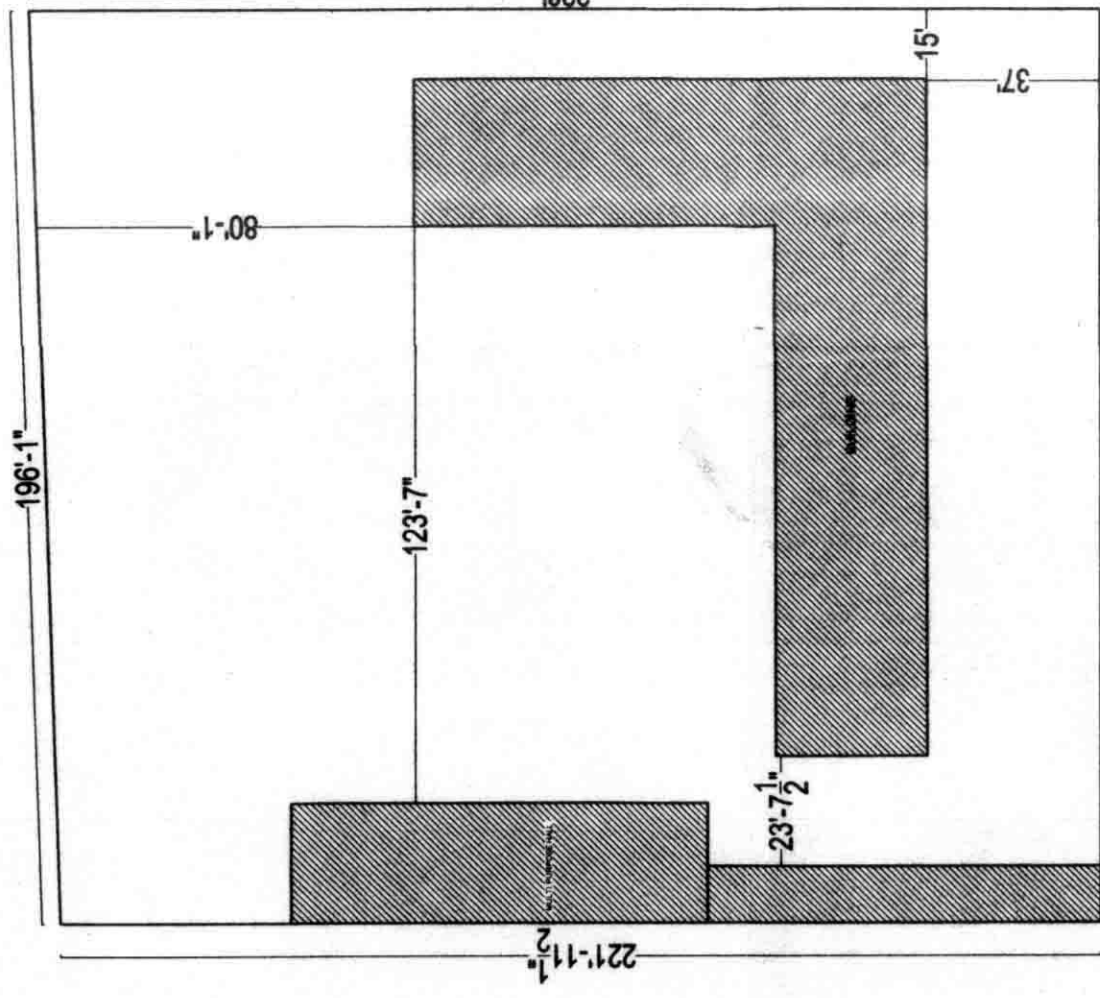

**BUILTUP AREA**  
BASEMENT PLAN AREA = 645.35 SQ.MTR.  
GROUND FLOOR AREA = 1636.39 SQ.MTR.  
FIRST FLOOR AREA = 720.26 SQ.MTR.

NAME OF THE COURSE EXISTING B.Ed  
PROPOSED:- SHIKSHA SHASTRI

TOTAL BUILTUP AREA:- 3002 SQ.MTR

PROJECT TITLE:-

KHOJ SHIKSHAN SANSTHAN  
GONER ROAD, VILLAGE :- VIDHANI, JAIPUR

DRG. TITLE:-

KHOJ T.T.COLLEGE VIDHANI, GONER ROAD  
JAIPUR, RAJASTHAN

ARCHITECTS:-

N

A.Y.M. Engineers  
 ARCHITECTS & ENGINEERS  
 7, Shiksha Bhawan, Goner Road  
 Jaipur, Rajasthan - 302001  
 Phone: 0141-274930  
 Email: aymengineers@gmail.com